



1 Proposed Ground Floor Plan  
1 : 50

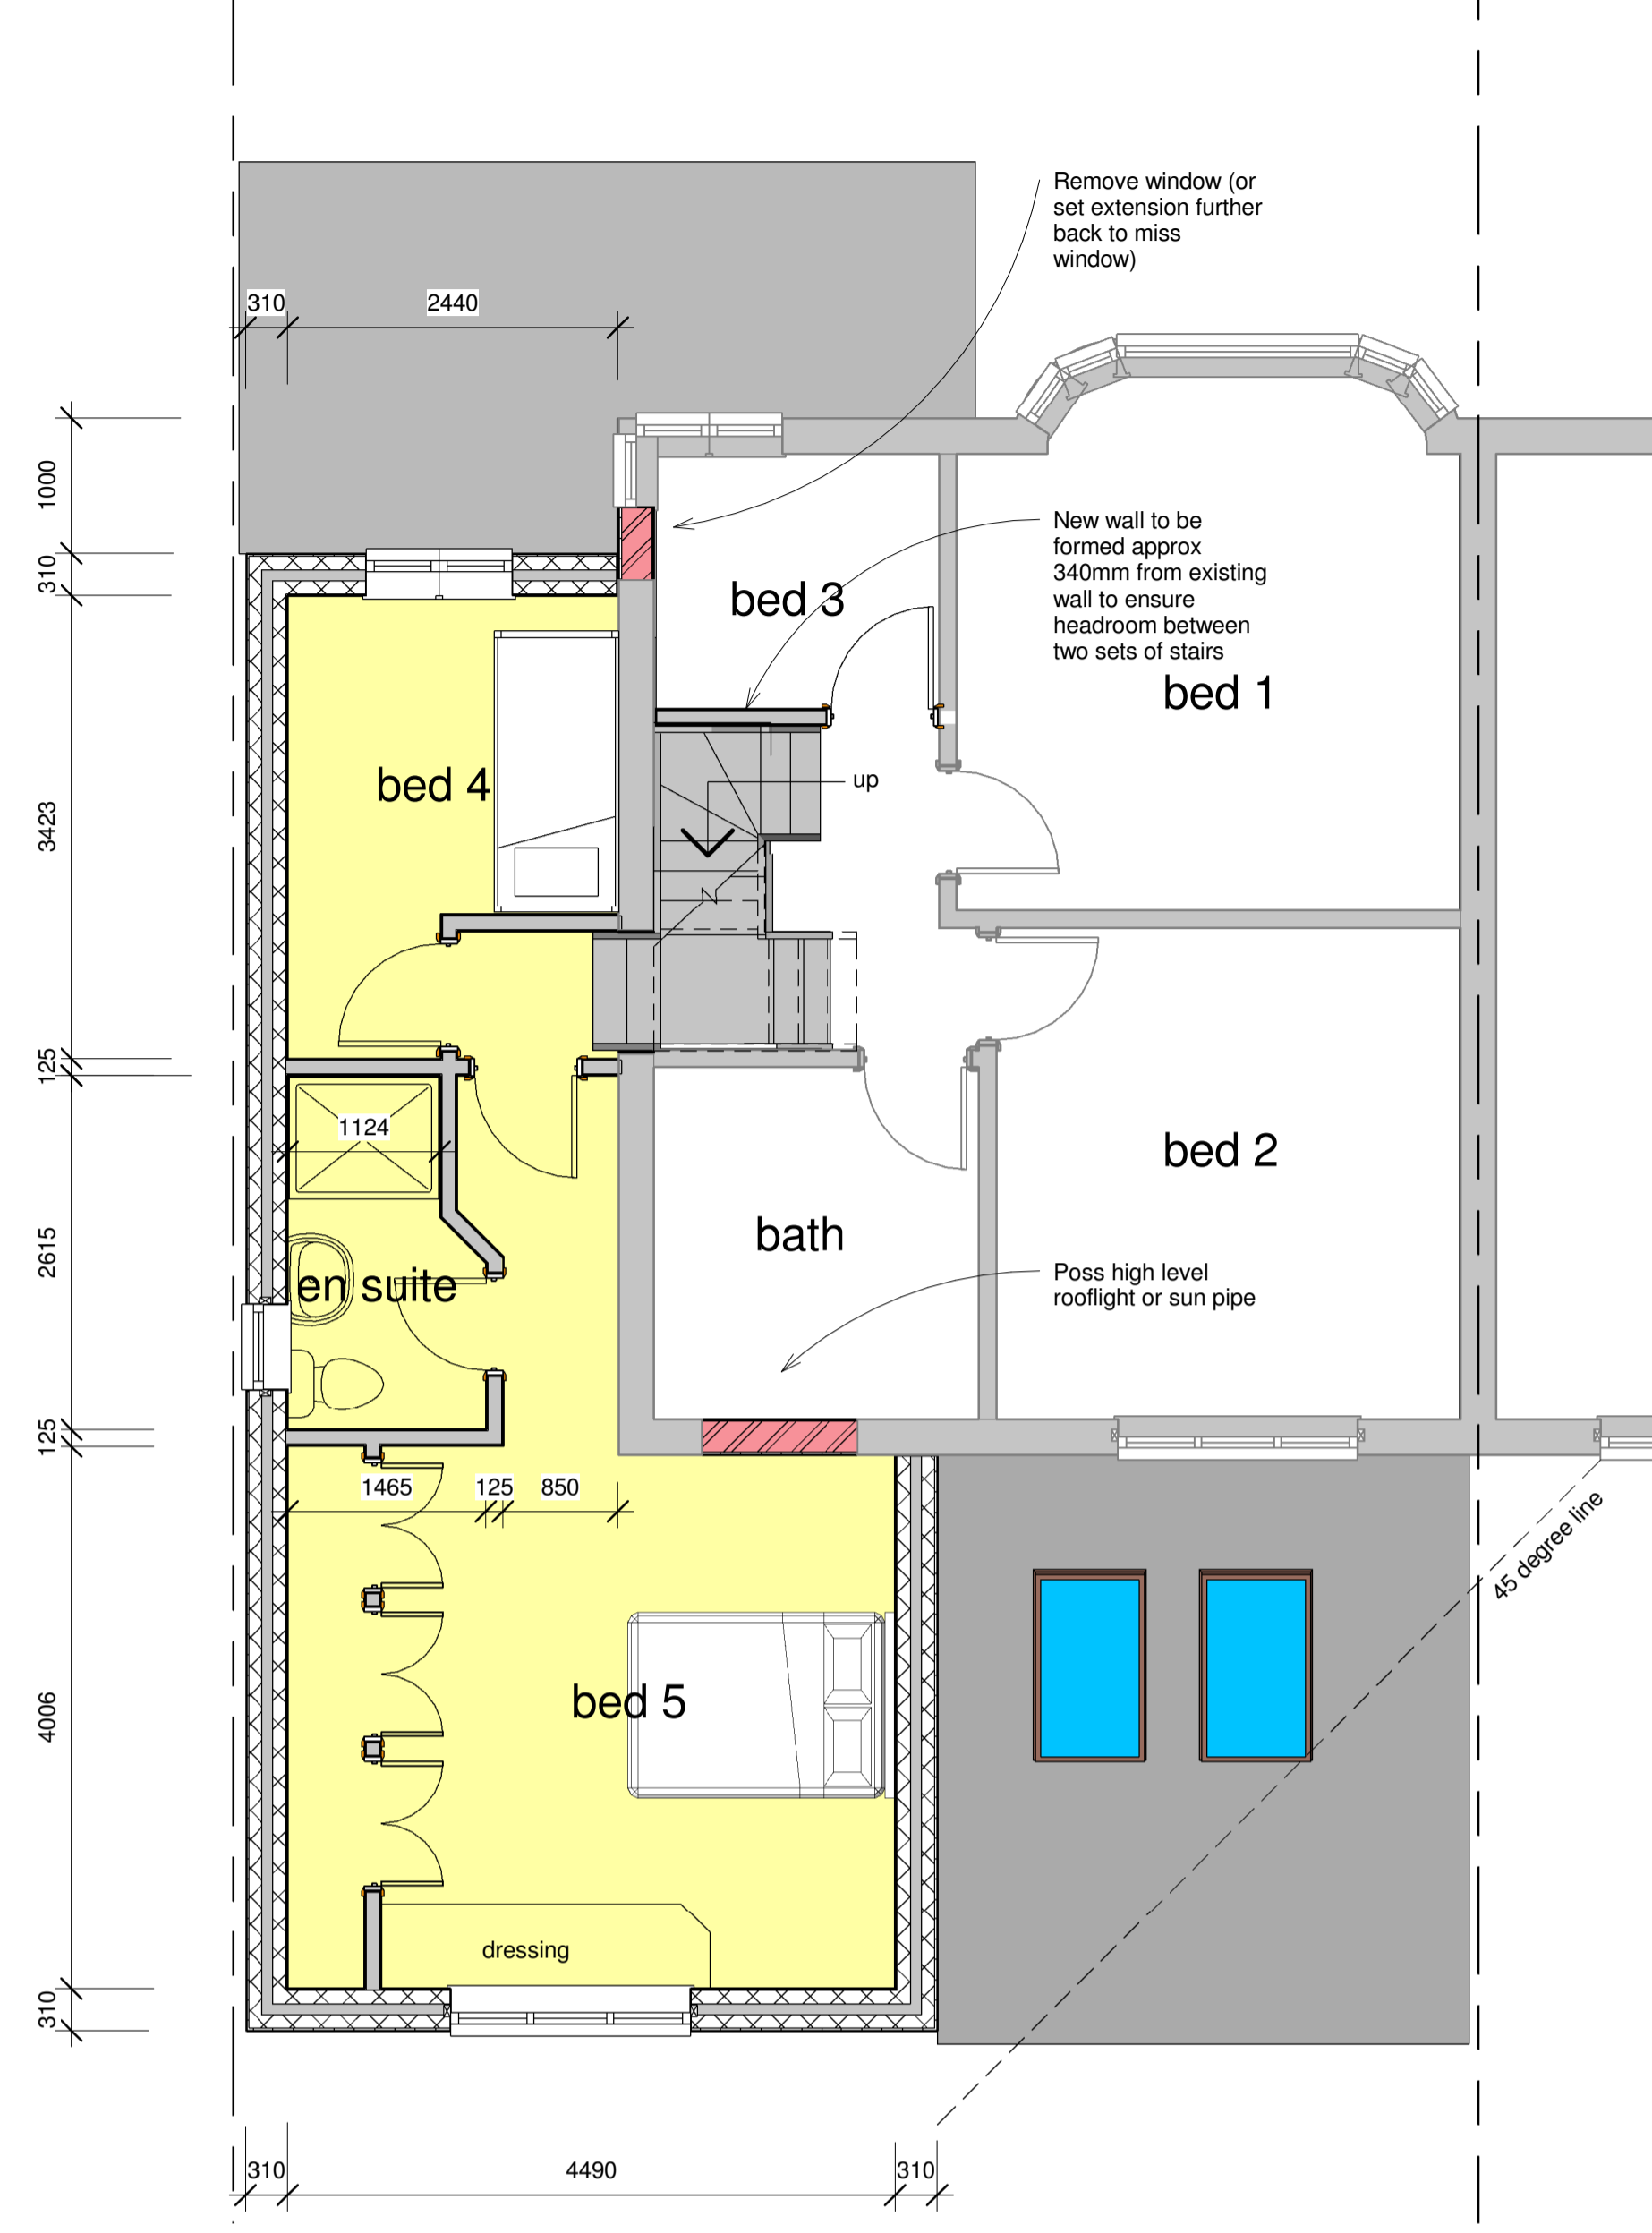

2 Proposed First Floor Plan  
1 : 50

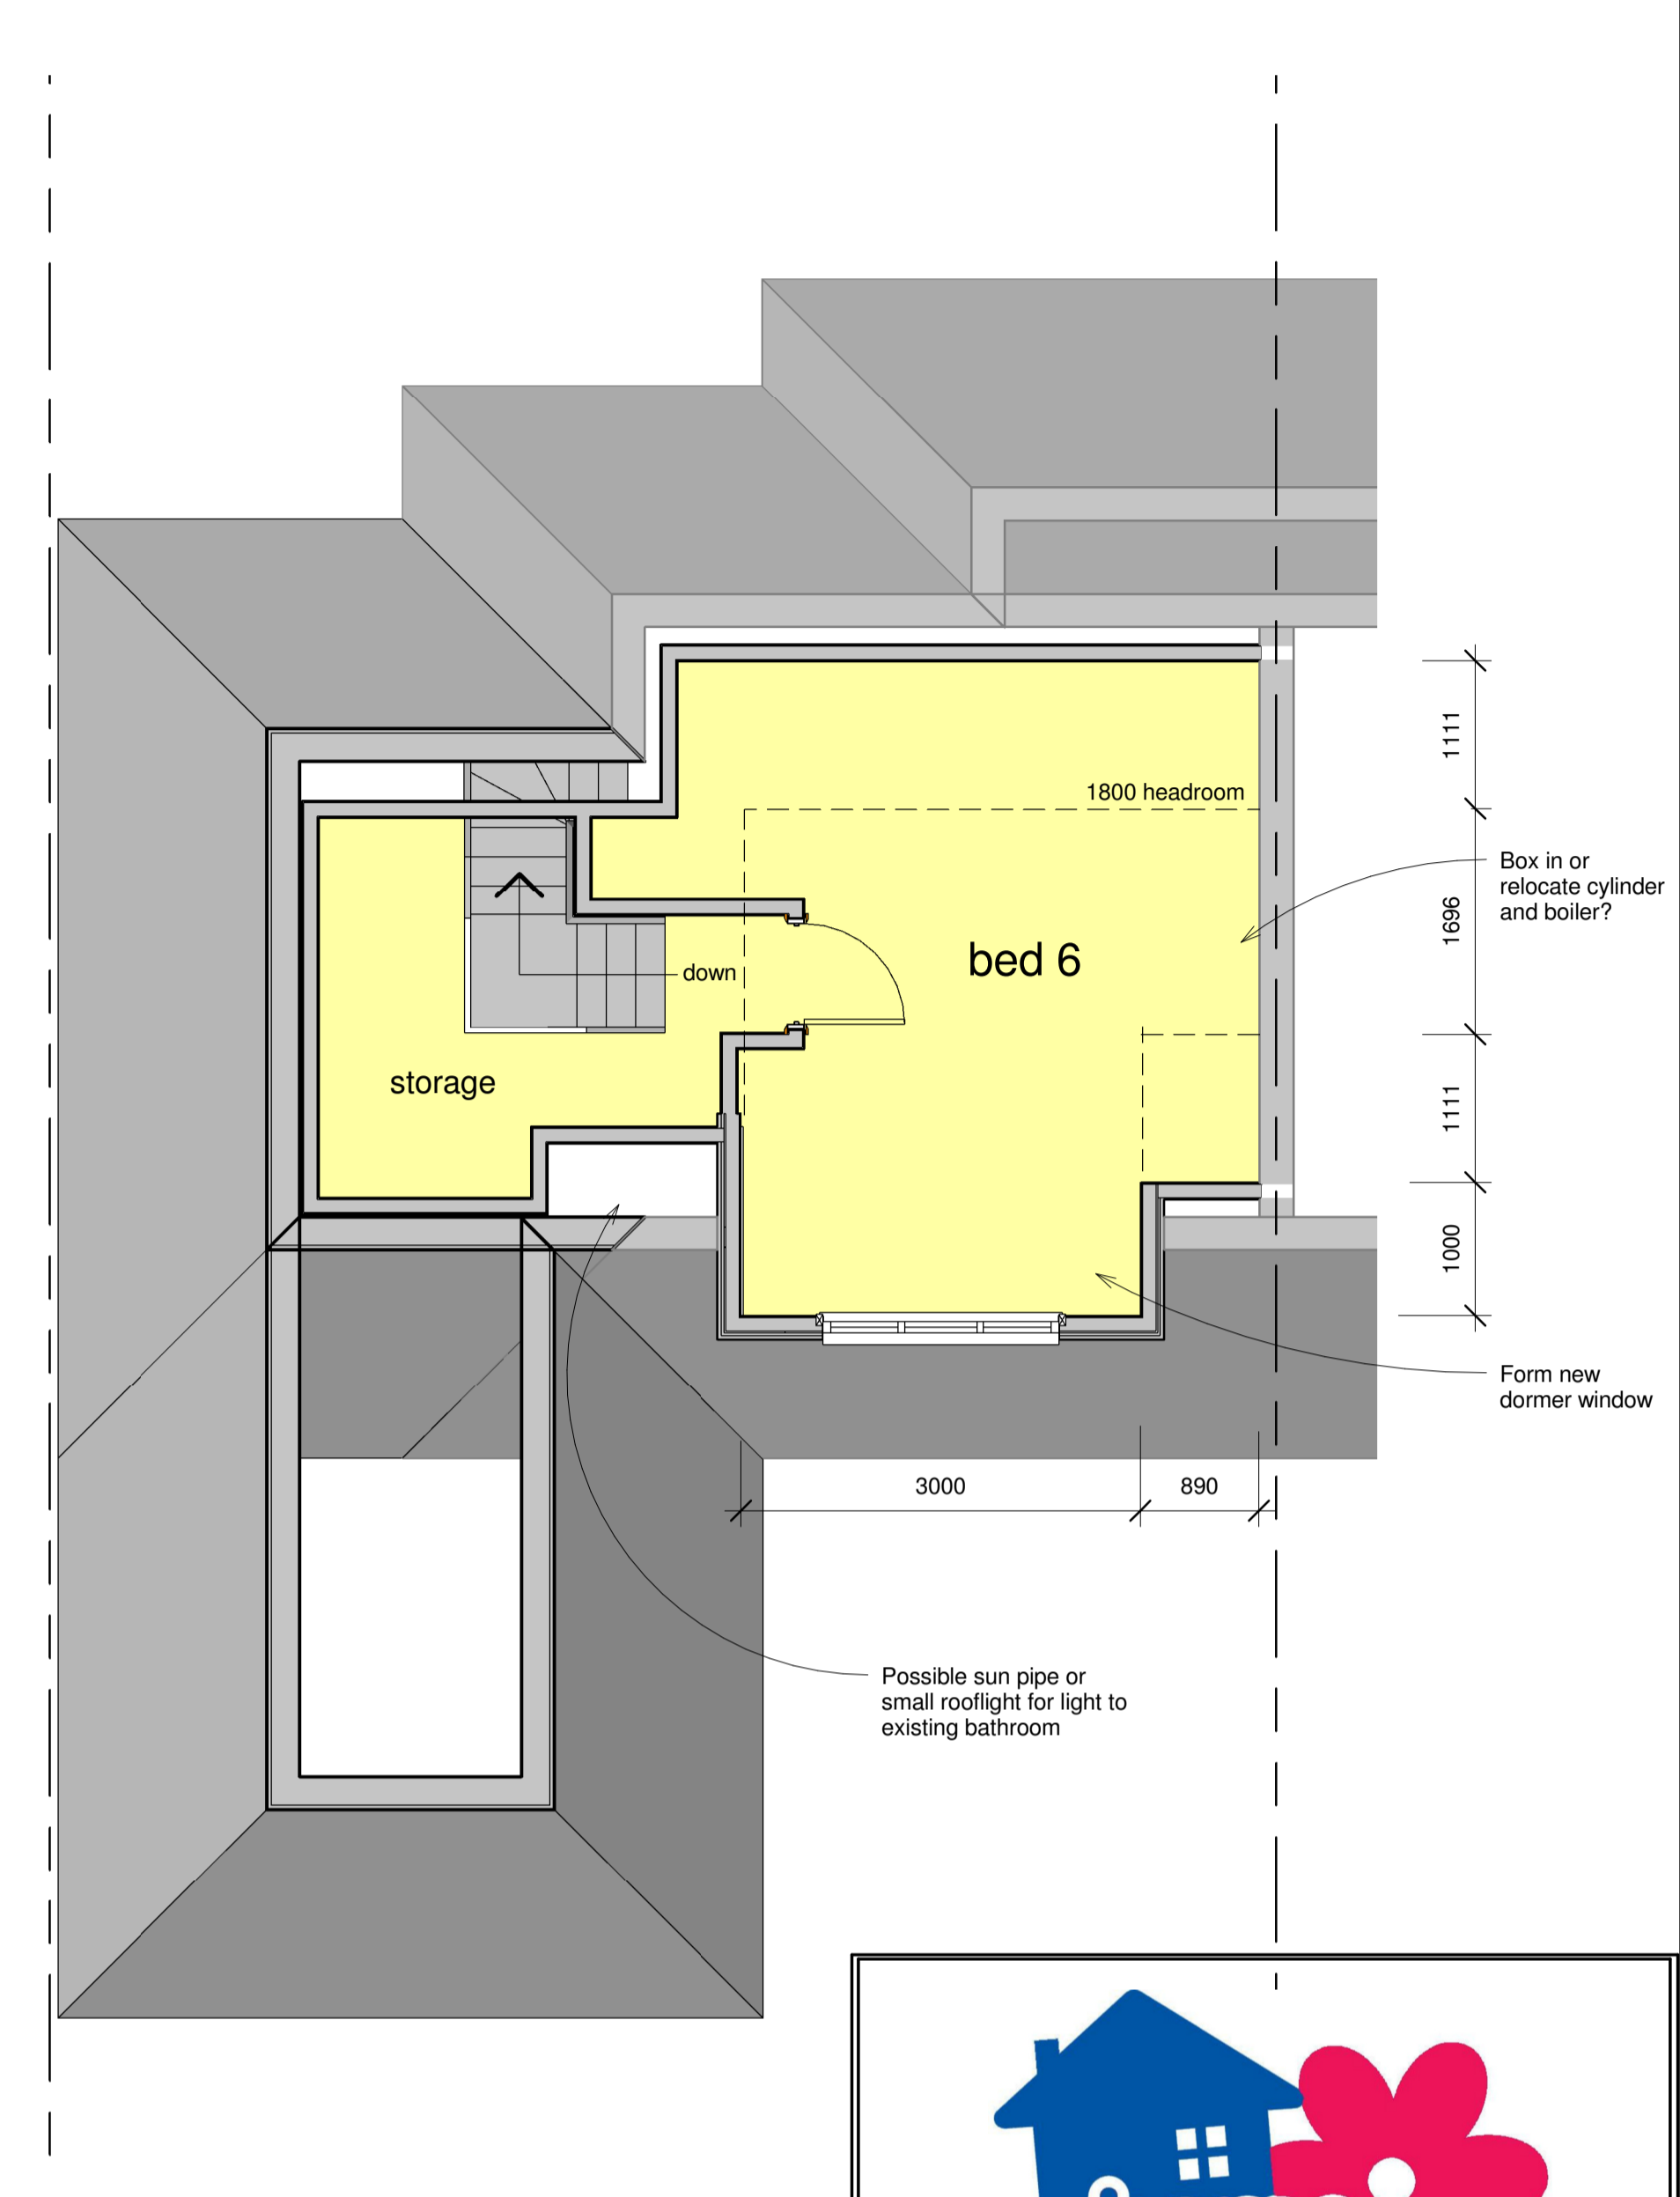

3 Proposed Loft Plan  
1 : 50



4 Existing Ground Floor Plan  
1 : 100

5 Existing First Floor Plan  
1 : 100



E-mail: [info@myhomygarden.co.uk](mailto:info@myhomygarden.co.uk)  
Web: [www.myhomygarden.co.uk](http://www.myhomygarden.co.uk)

Client  
Mr and Mrs  
Project Address  
Sample

Project  
Front, Side and Rear Extensions and Loft Conversion

Drawing Title  
Feasibility Study

Scale	Date	Drawn By
As indicated	19/01/11	KJH

Drg No.  
**EP443/FS01**

This drawing must not be copied without the consent of My Home My Garden Ltd. All dimensions must be checked on site and not scaled from this drawing.