




1 Existing Ground Floor Plan  
1 : 100

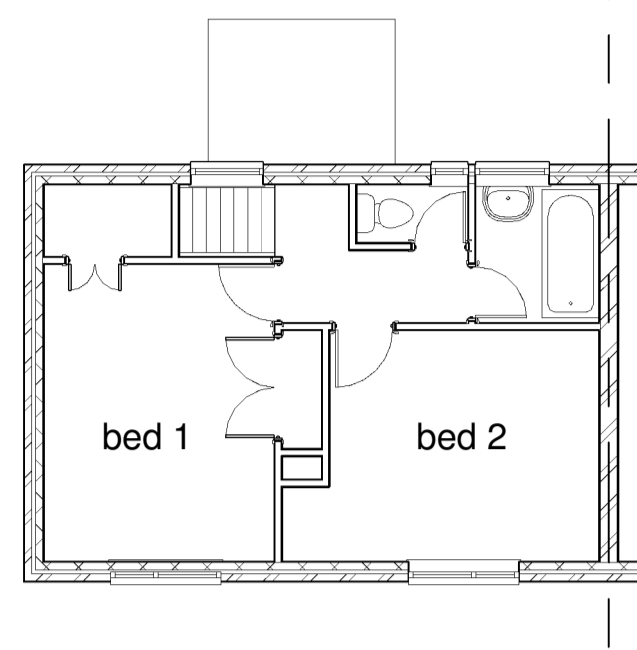

2 Existing First Floor Plan  
1 : 100

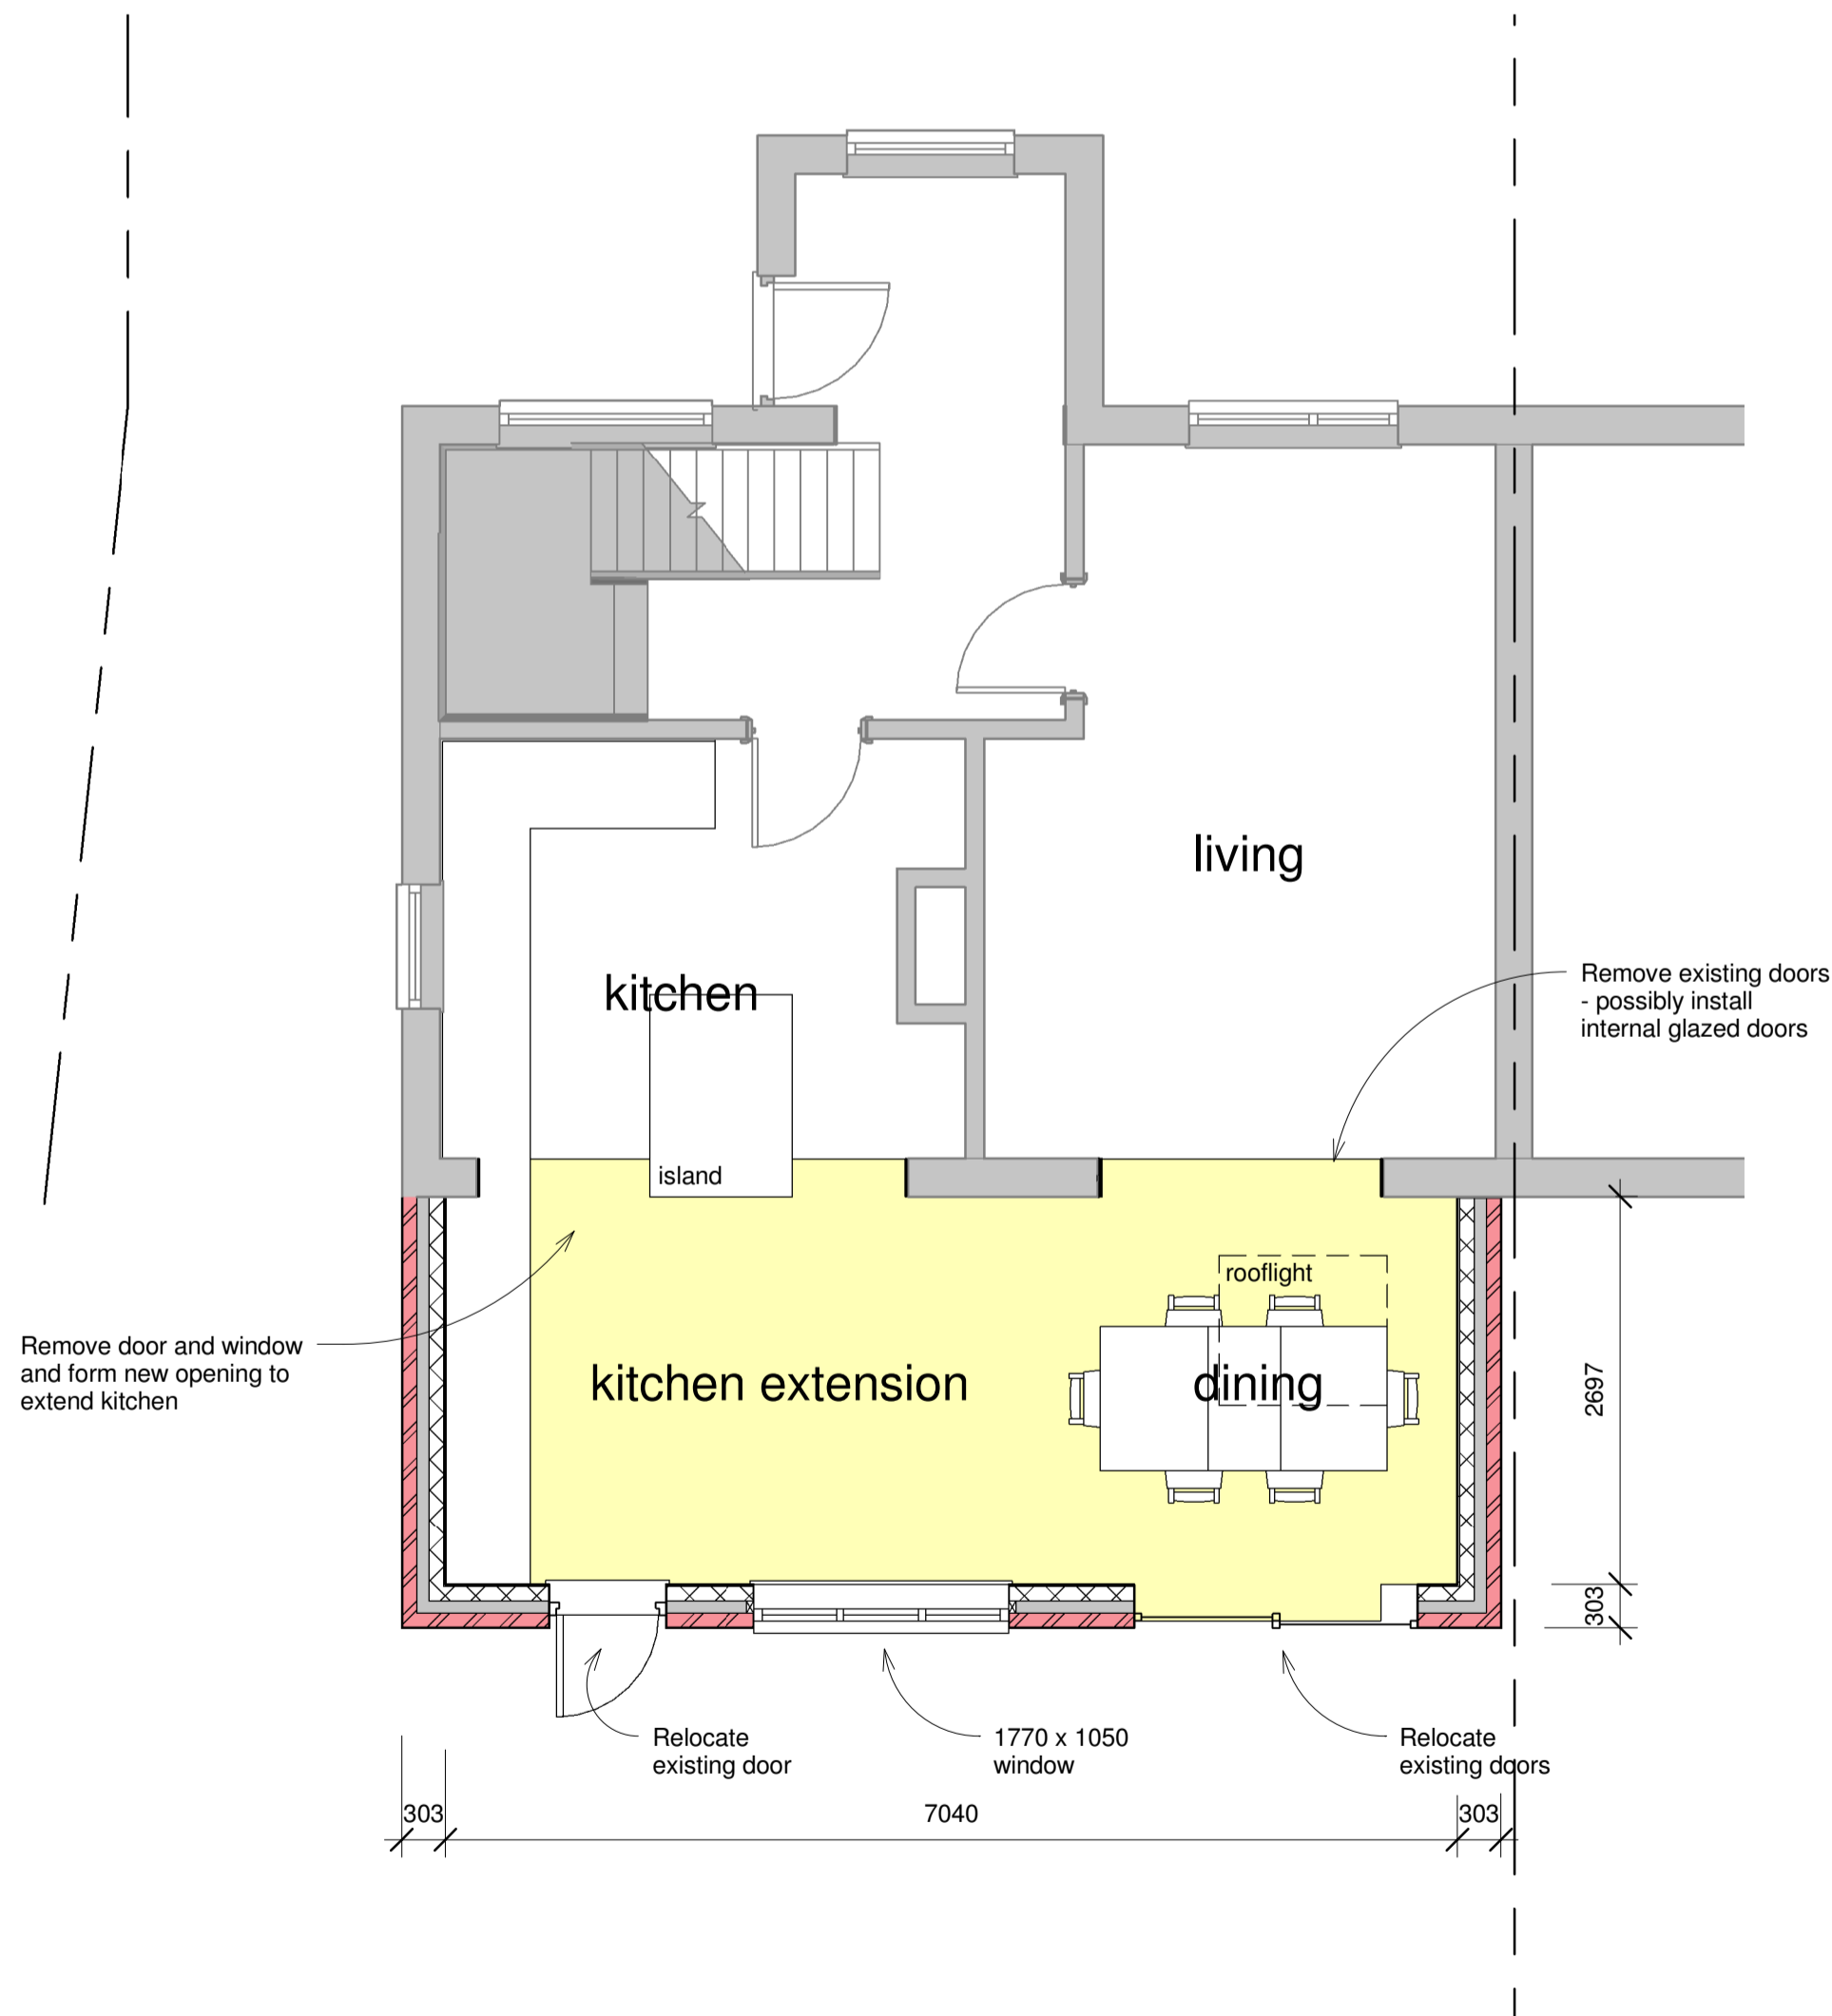

3 Proposed Ground Floor Plan  
1 : 50

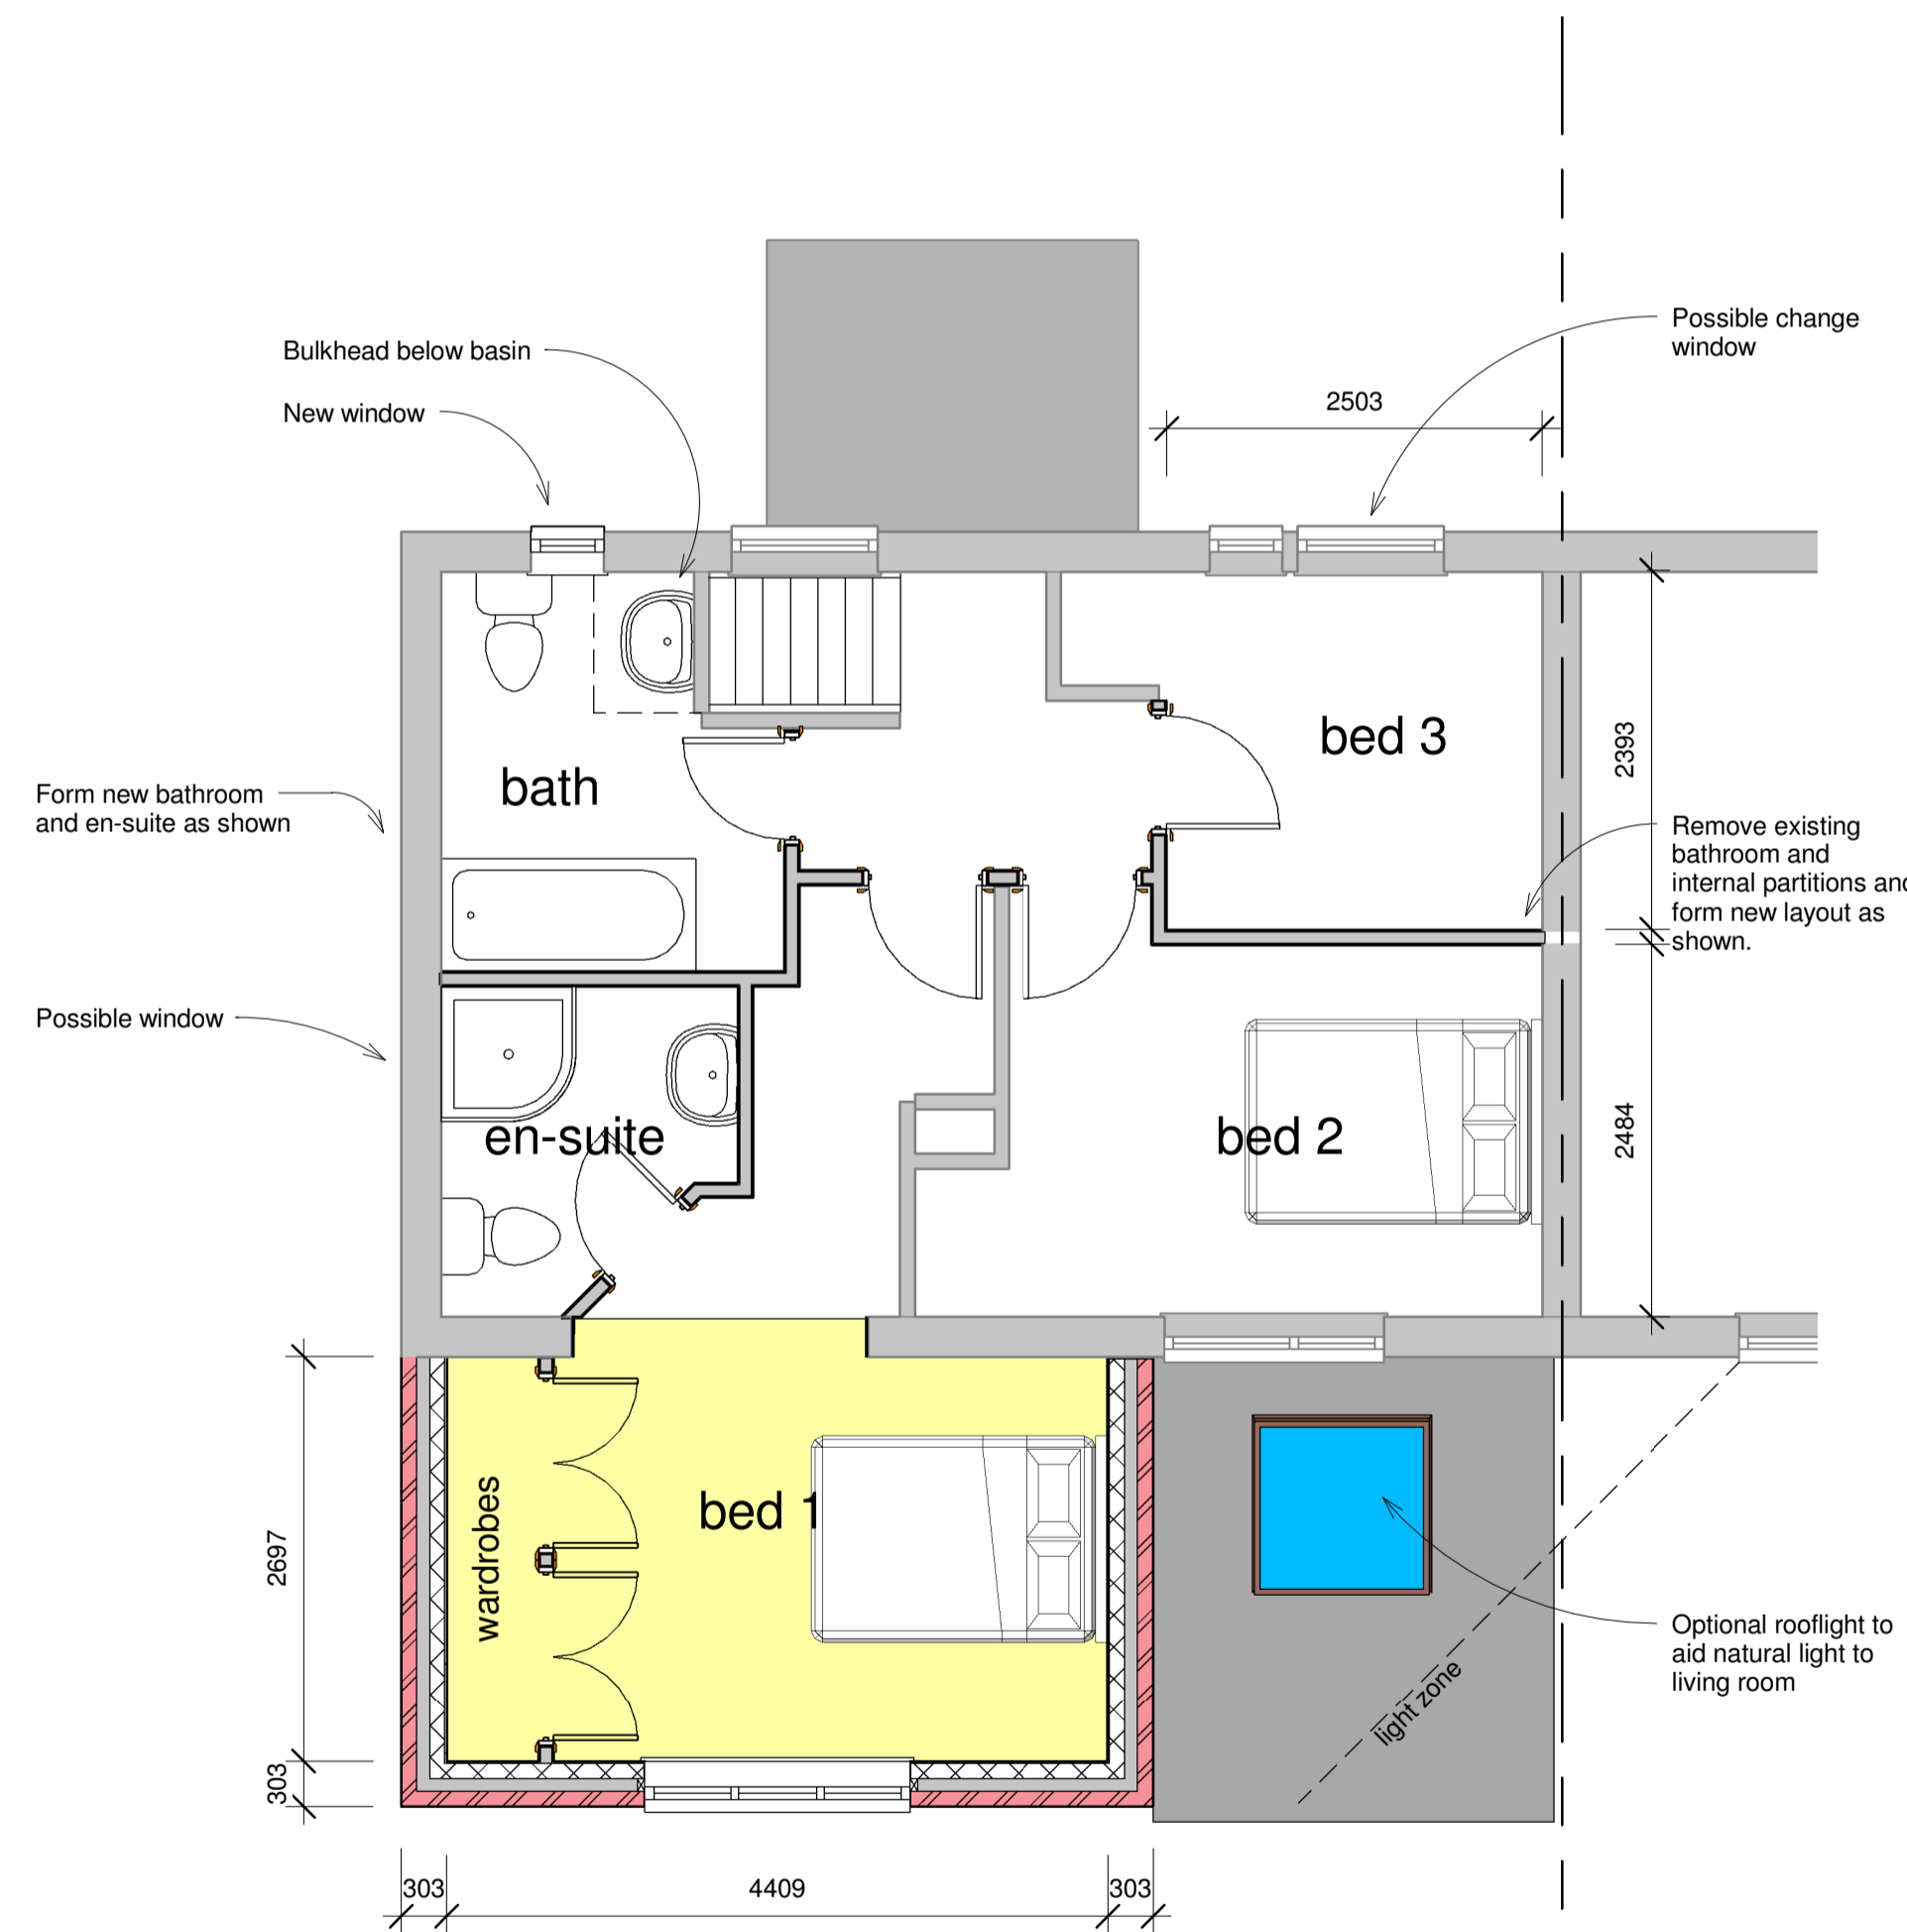

4 Proposed First Floor Plan  
1 : 50



E-mail: info@myhomenygarden.co.uk  
Web: www.myhomenygarden.co.uk

Client

Mr and Mrs

Project Address

Sample

Project

Part Single Storey and Part Two Storey Rear Extension

Drawing Title

Feasibility Study

Scale

As indicated

Date

06/05/10

Drawn By

KJH

Drg No.

MHMG332/FS01

This drawing must not be copied without the consent of My Home My Garden Ltd. All dimensions must be checked on site and not scaled from this drawing.