



1 Existing Ground Floor Plan  
1 : 100



2 Rear Elevation Existing  
1 : 100

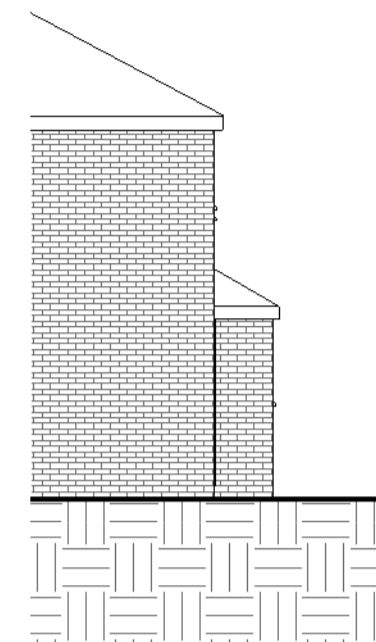


3 Side Elevation Existing  
1 : 100

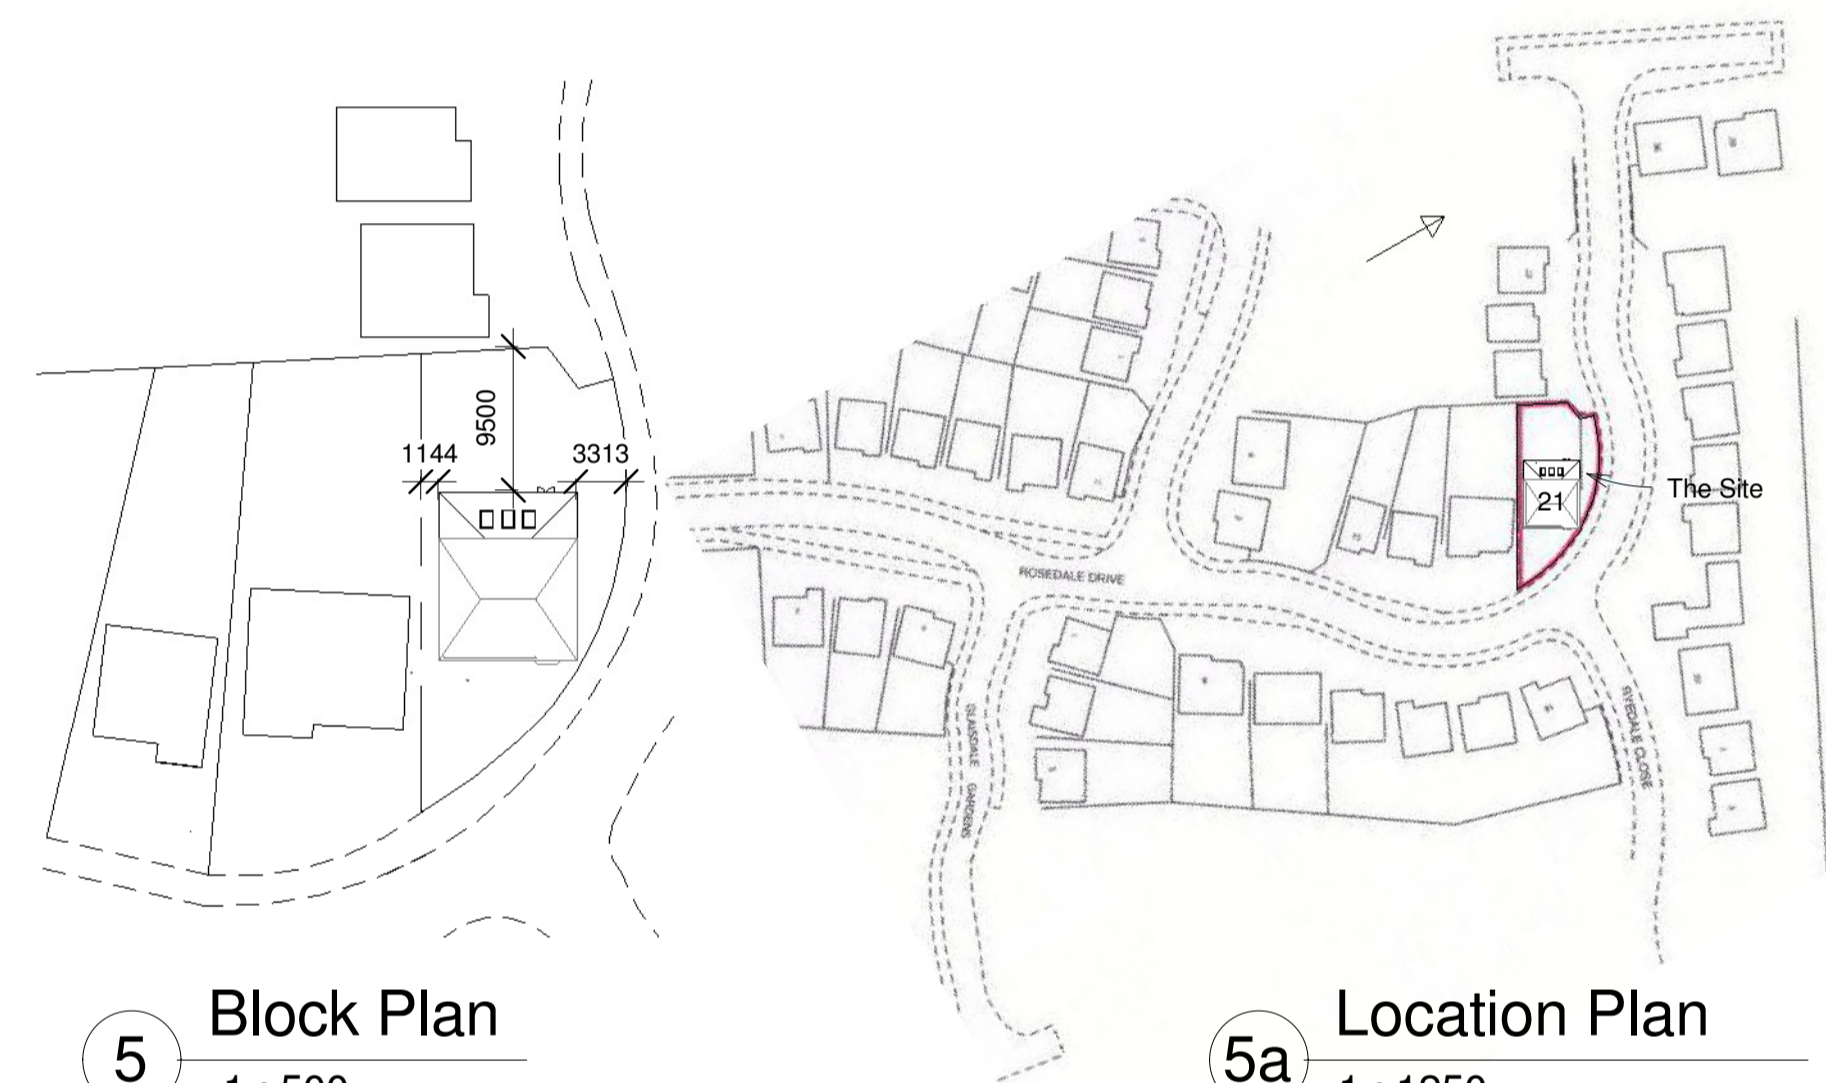

5 Block Plan  
1 : 500

5a Location Plan  
1 : 1250


DOOR AND WINDOW SCHEDULE			
Ref	Size (w x h)	Lintel	Comments
W1	2400 x 1350	IG L1/S	PVCu window with two opening casements and two fixed centre panes.
D1	2400 x 2100	IG L1/S	Pair of PVCu fully glazed french doors with fully glazed fixed sidelights either side.
D2	910 x 2100	IG L1/S	PVCu door and frame with glazed top panel and solid lower panel.
D3	763 x 1981	65 x 100 pc concrete	Internal paint quality doors to Client's choice

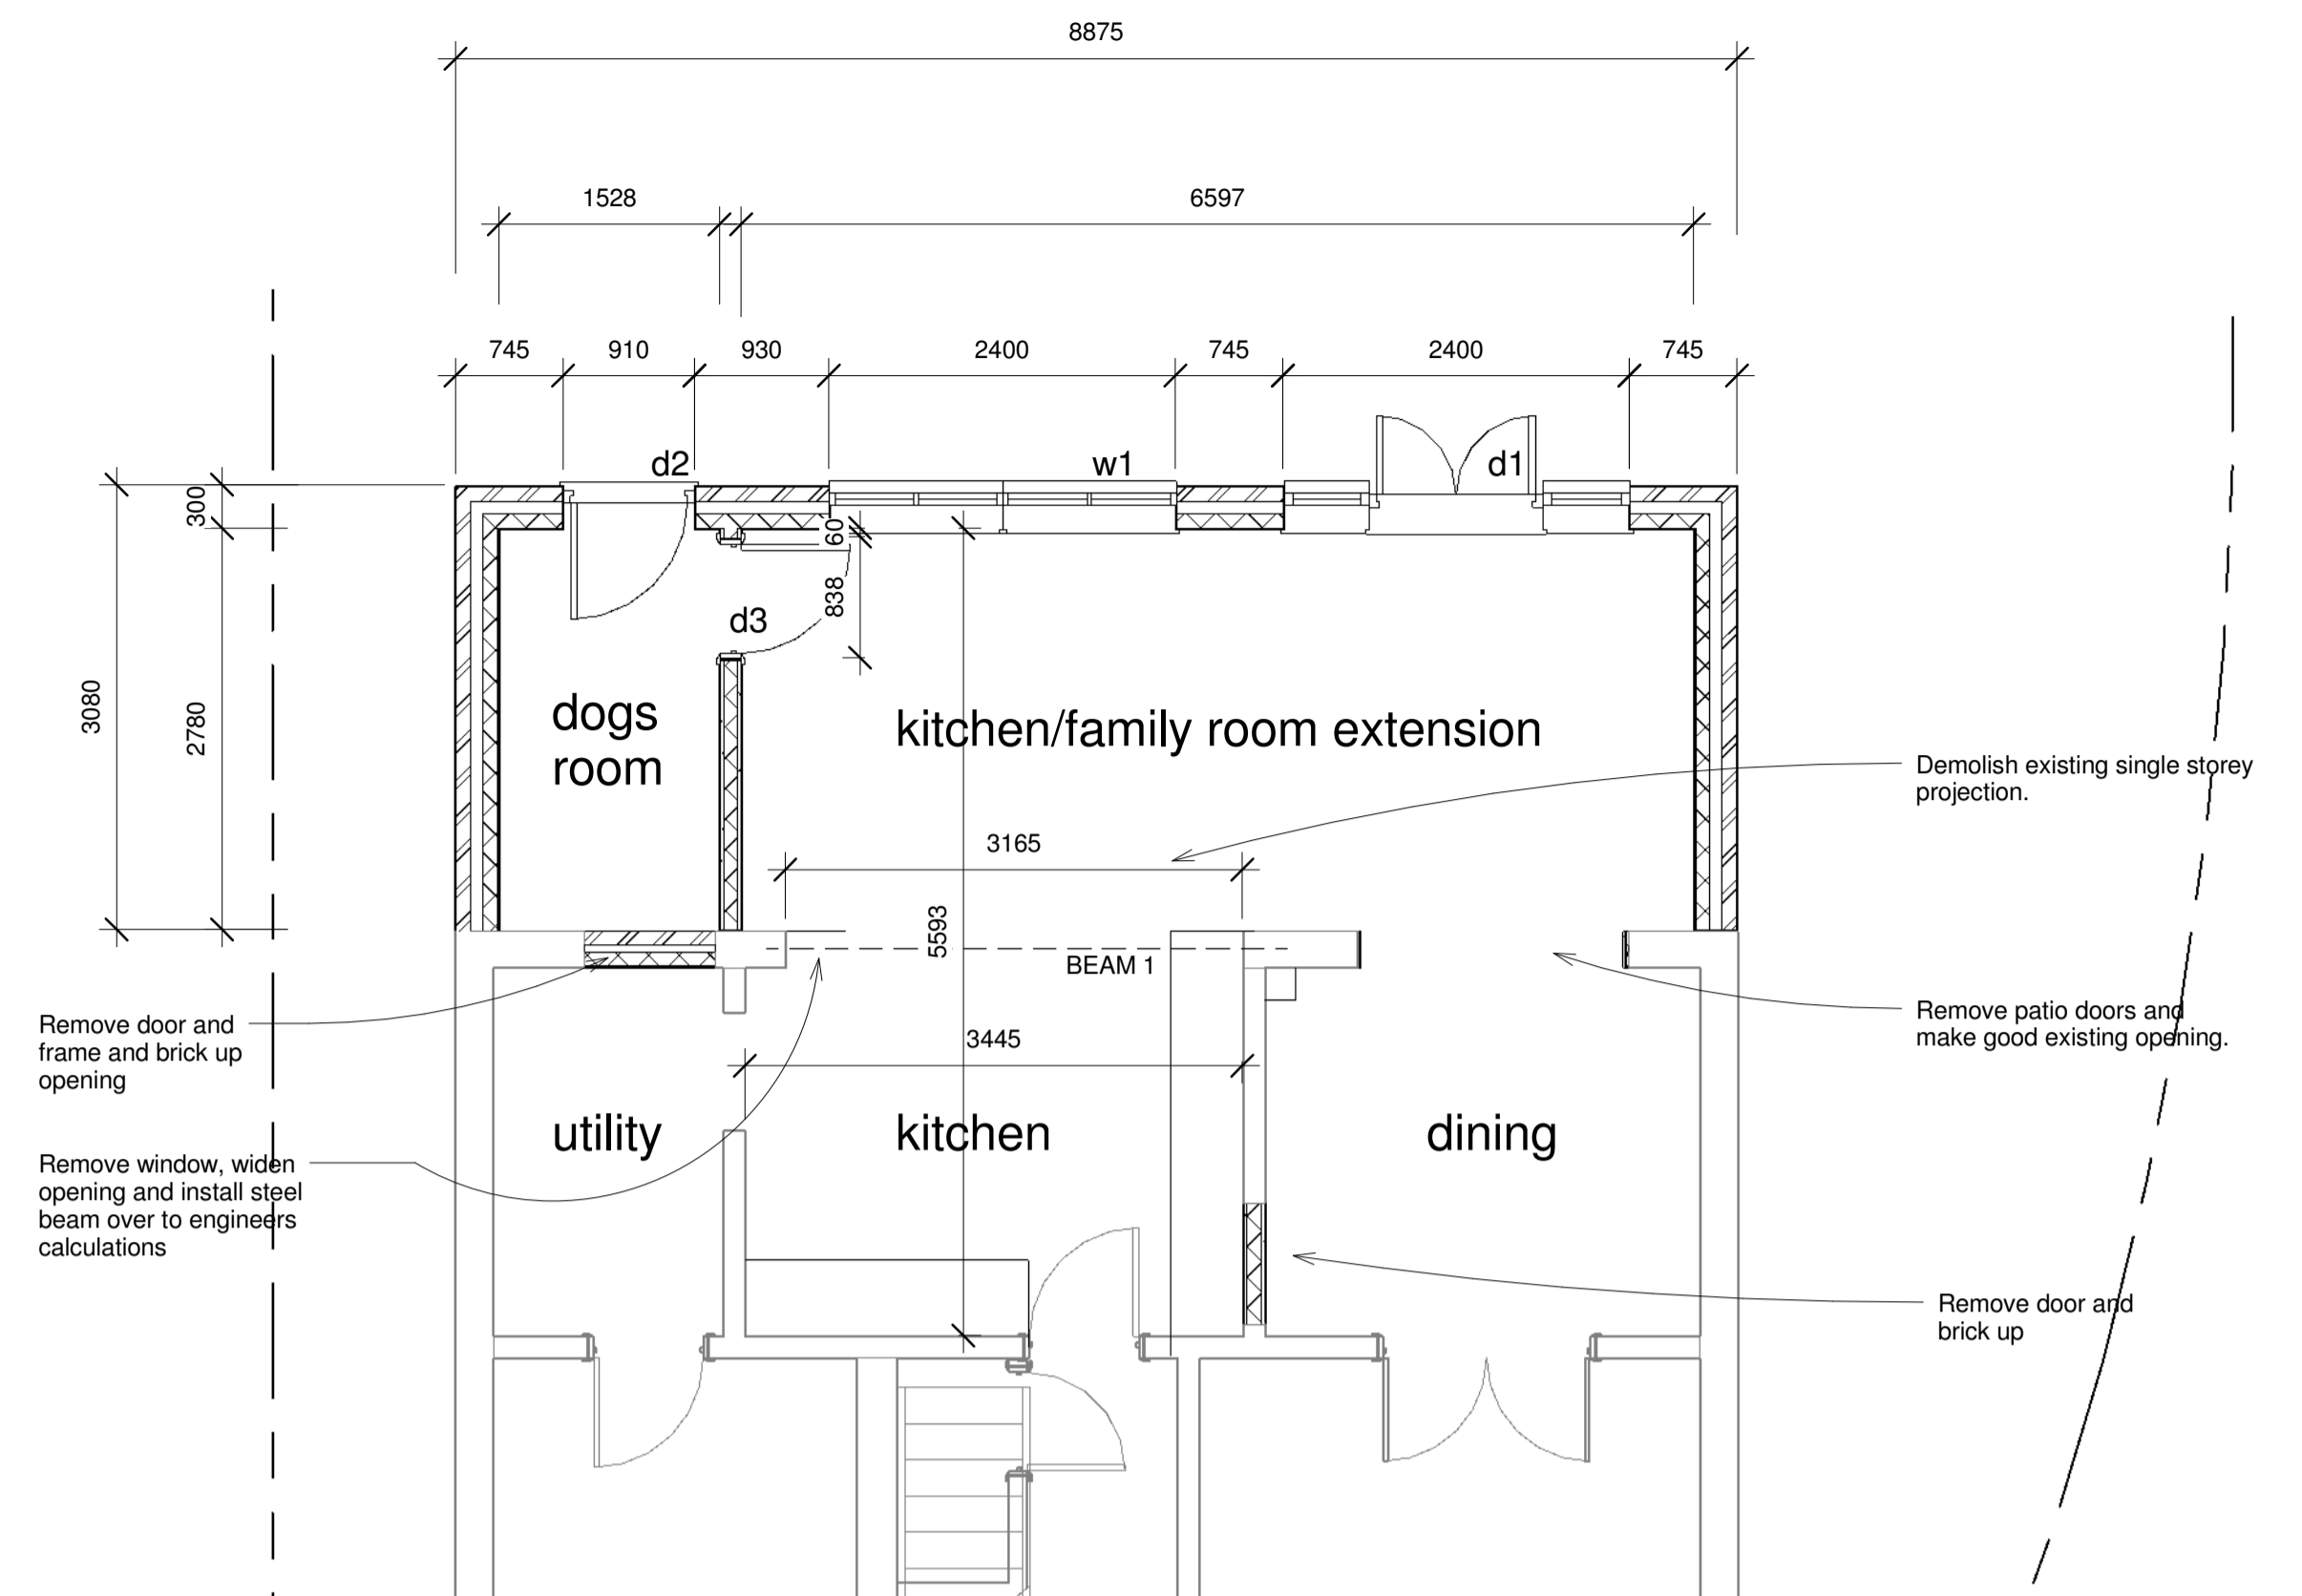


4 Proposed Ground Floor Plan  
1 : 50



6 Rear Elevation  
1 : 50

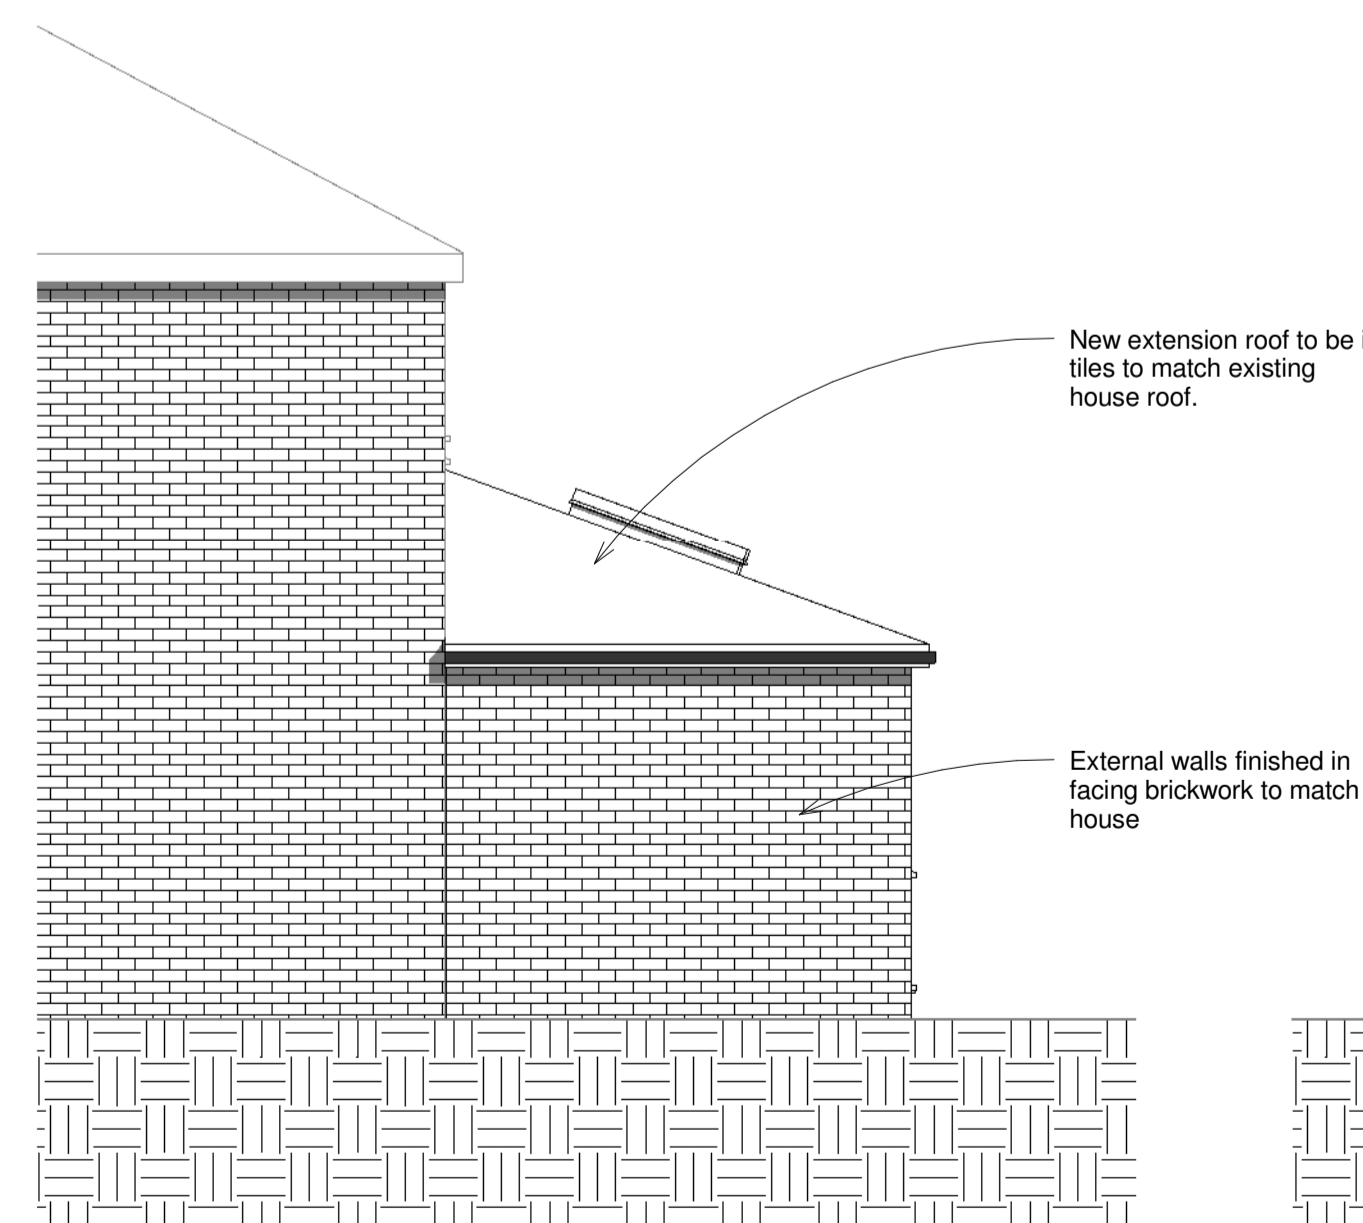

7 Side Elevation  
1 : 50

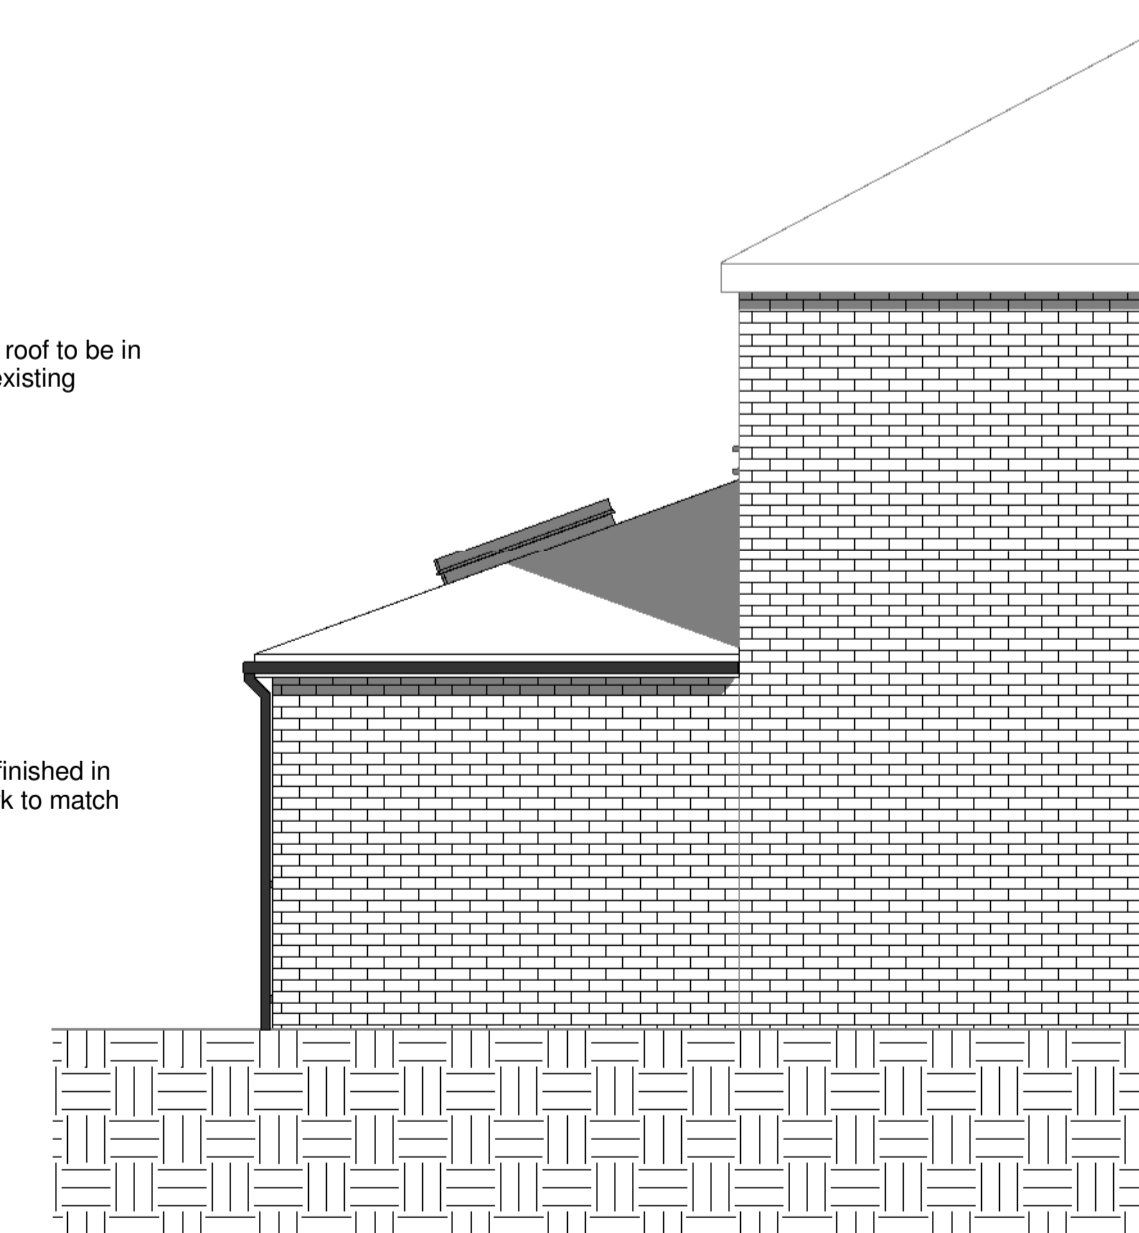

8 Side Elevation 2  
1 : 50



E-mail: info@myhomenygarden.co.uk  
Web: www.myhomenygarden.co.uk

Client  
Mr and Mrs Smith

Project Address  
Sample Plan  
Anytown  
Anywhere

Project  
Rear Single Storey Extension

Drawing Title  
Plans and Elevations

Scale	Date	Drawn By
As indicated	01/01/11	KJH

Drg No.  
MHMG110/01

This drawing must not be copied without the consent of My Home My Garden Ltd. All dimensions must be checked on site and not scaled from this drawing.